


# FIG. B SCREENED PATIO OVERVIEW

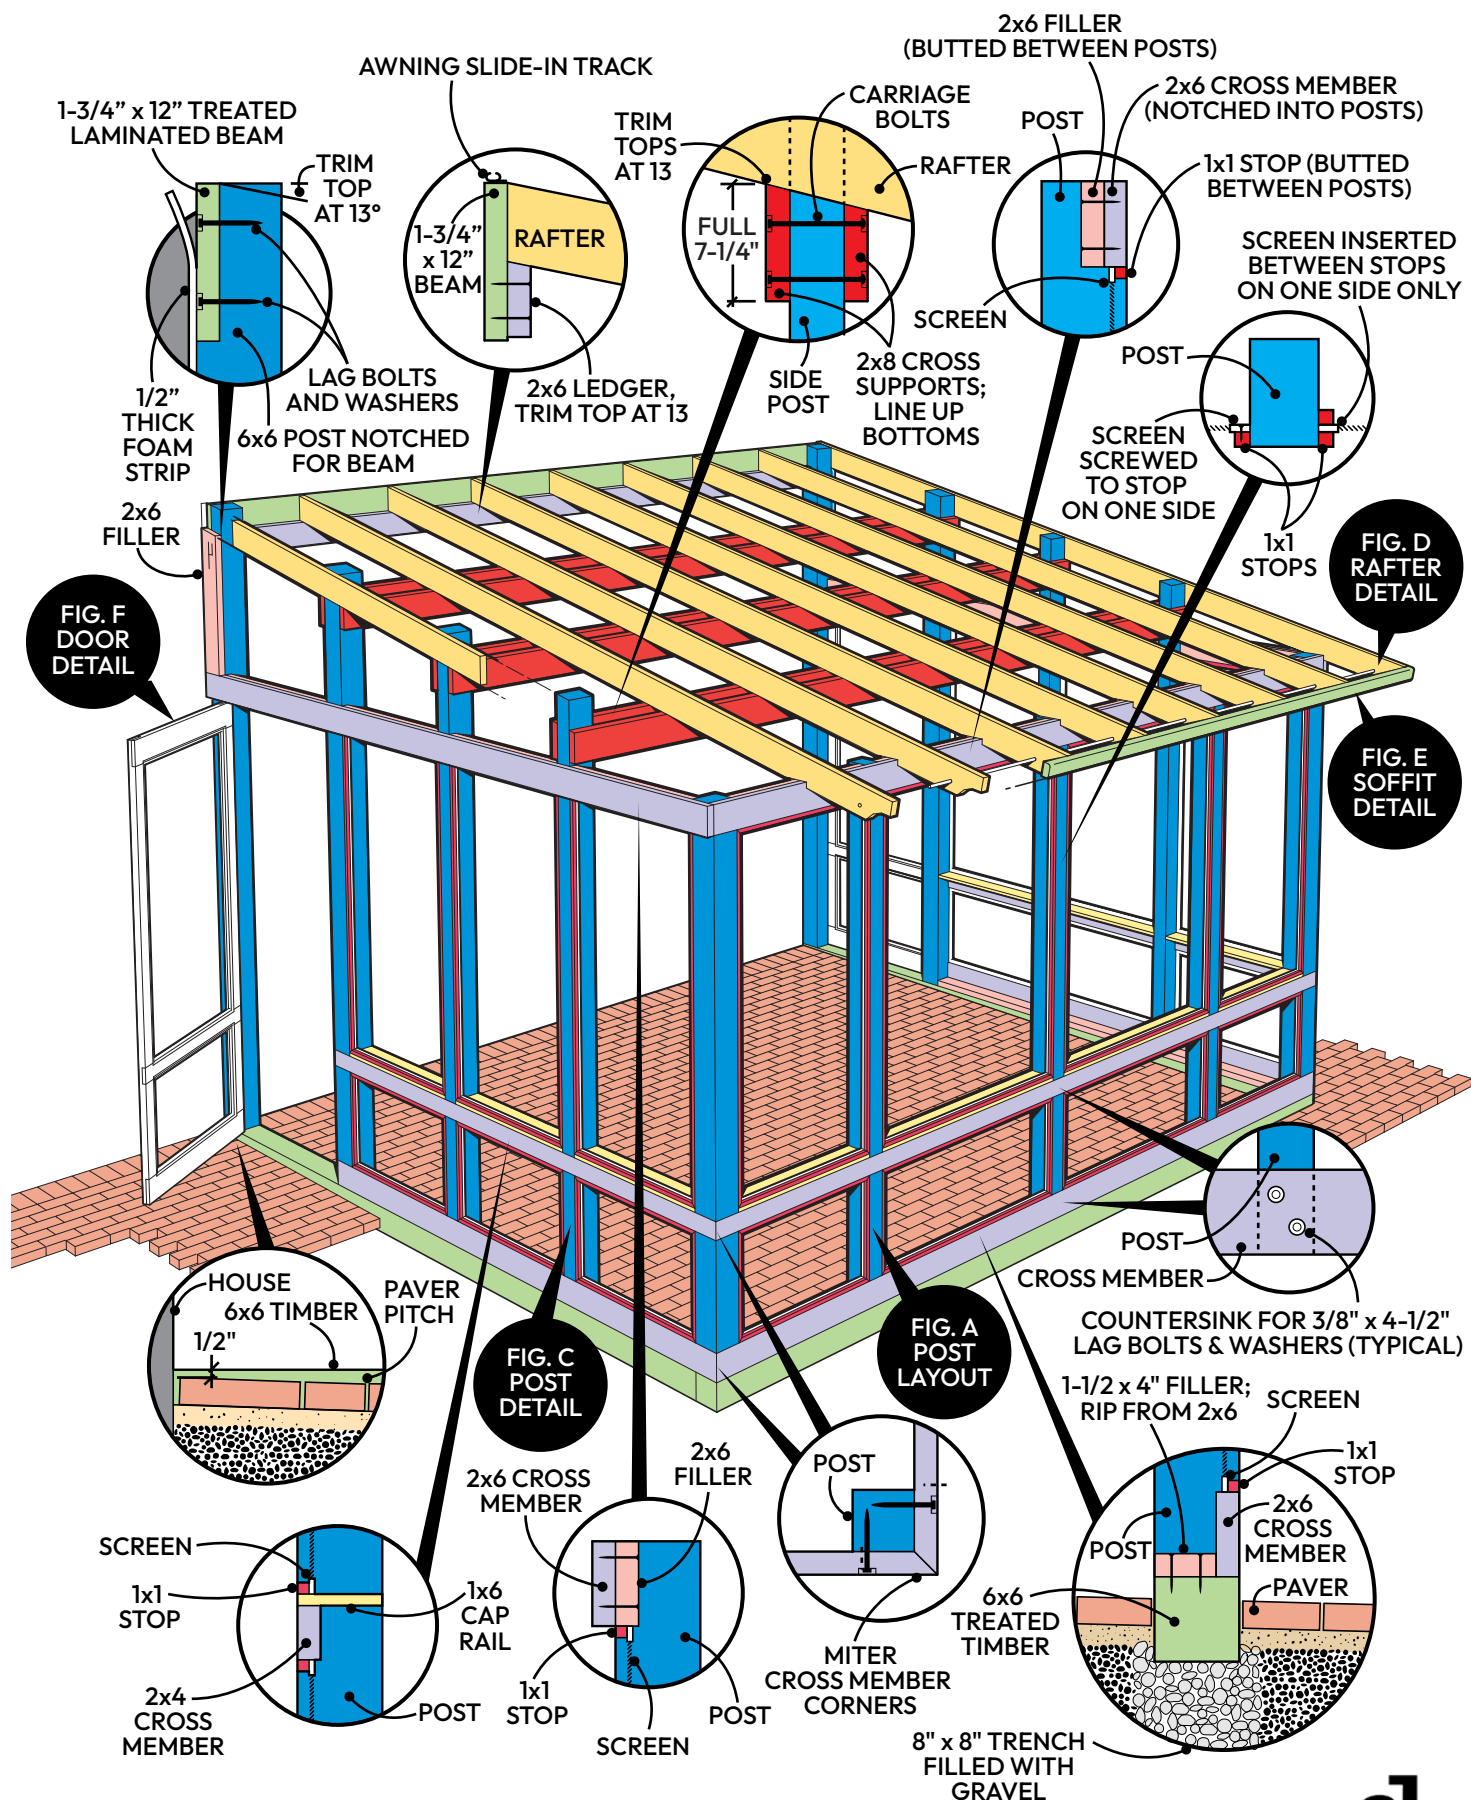

NOTE: BUILDING CODES IN SOME REGIONS REQUIRE ADDITIONAL SEISMIC AND HIGH-WIND ANCHORS. ASK YOUR BUILDING INSPECTOR ABOUT LOCAL REQUIREMENTS.